


NO.	NOTES
1	NUMBERS ON BORDER OF WD REPRESENT SLIP CONNECTION TERMINALS HEAVY LINES FROM 33 TO 44 DESIGNATE MODIFICATIONS OF ASID UNIT.
2	WIRE FROM SLIP CONNECTION TERMINAL NO. 40 IS CONNECTED TO TC (RELAY 7) IF A 3 LETTER IDENTIFICATION IS USED, OR TO TC (RELAY 6) IF A 2 LETTER IDENTIFICATION IS USED.
3	ASSOCIATED WIRING DIAGRAMS WD 2460 TWO CIRCUIT SECO SECONDARY CONTROL UNIT. WD 2462 SINGLE CIRCUIT SECO SECONDARY CONTROL UNIT.
4	EXCLUDING THE MODIFICATIONS MENTIONED IN NOTE 1, THIS DRAWING IS COPIED FROM TELEREGISTER WD-70853, ISSUE 3.

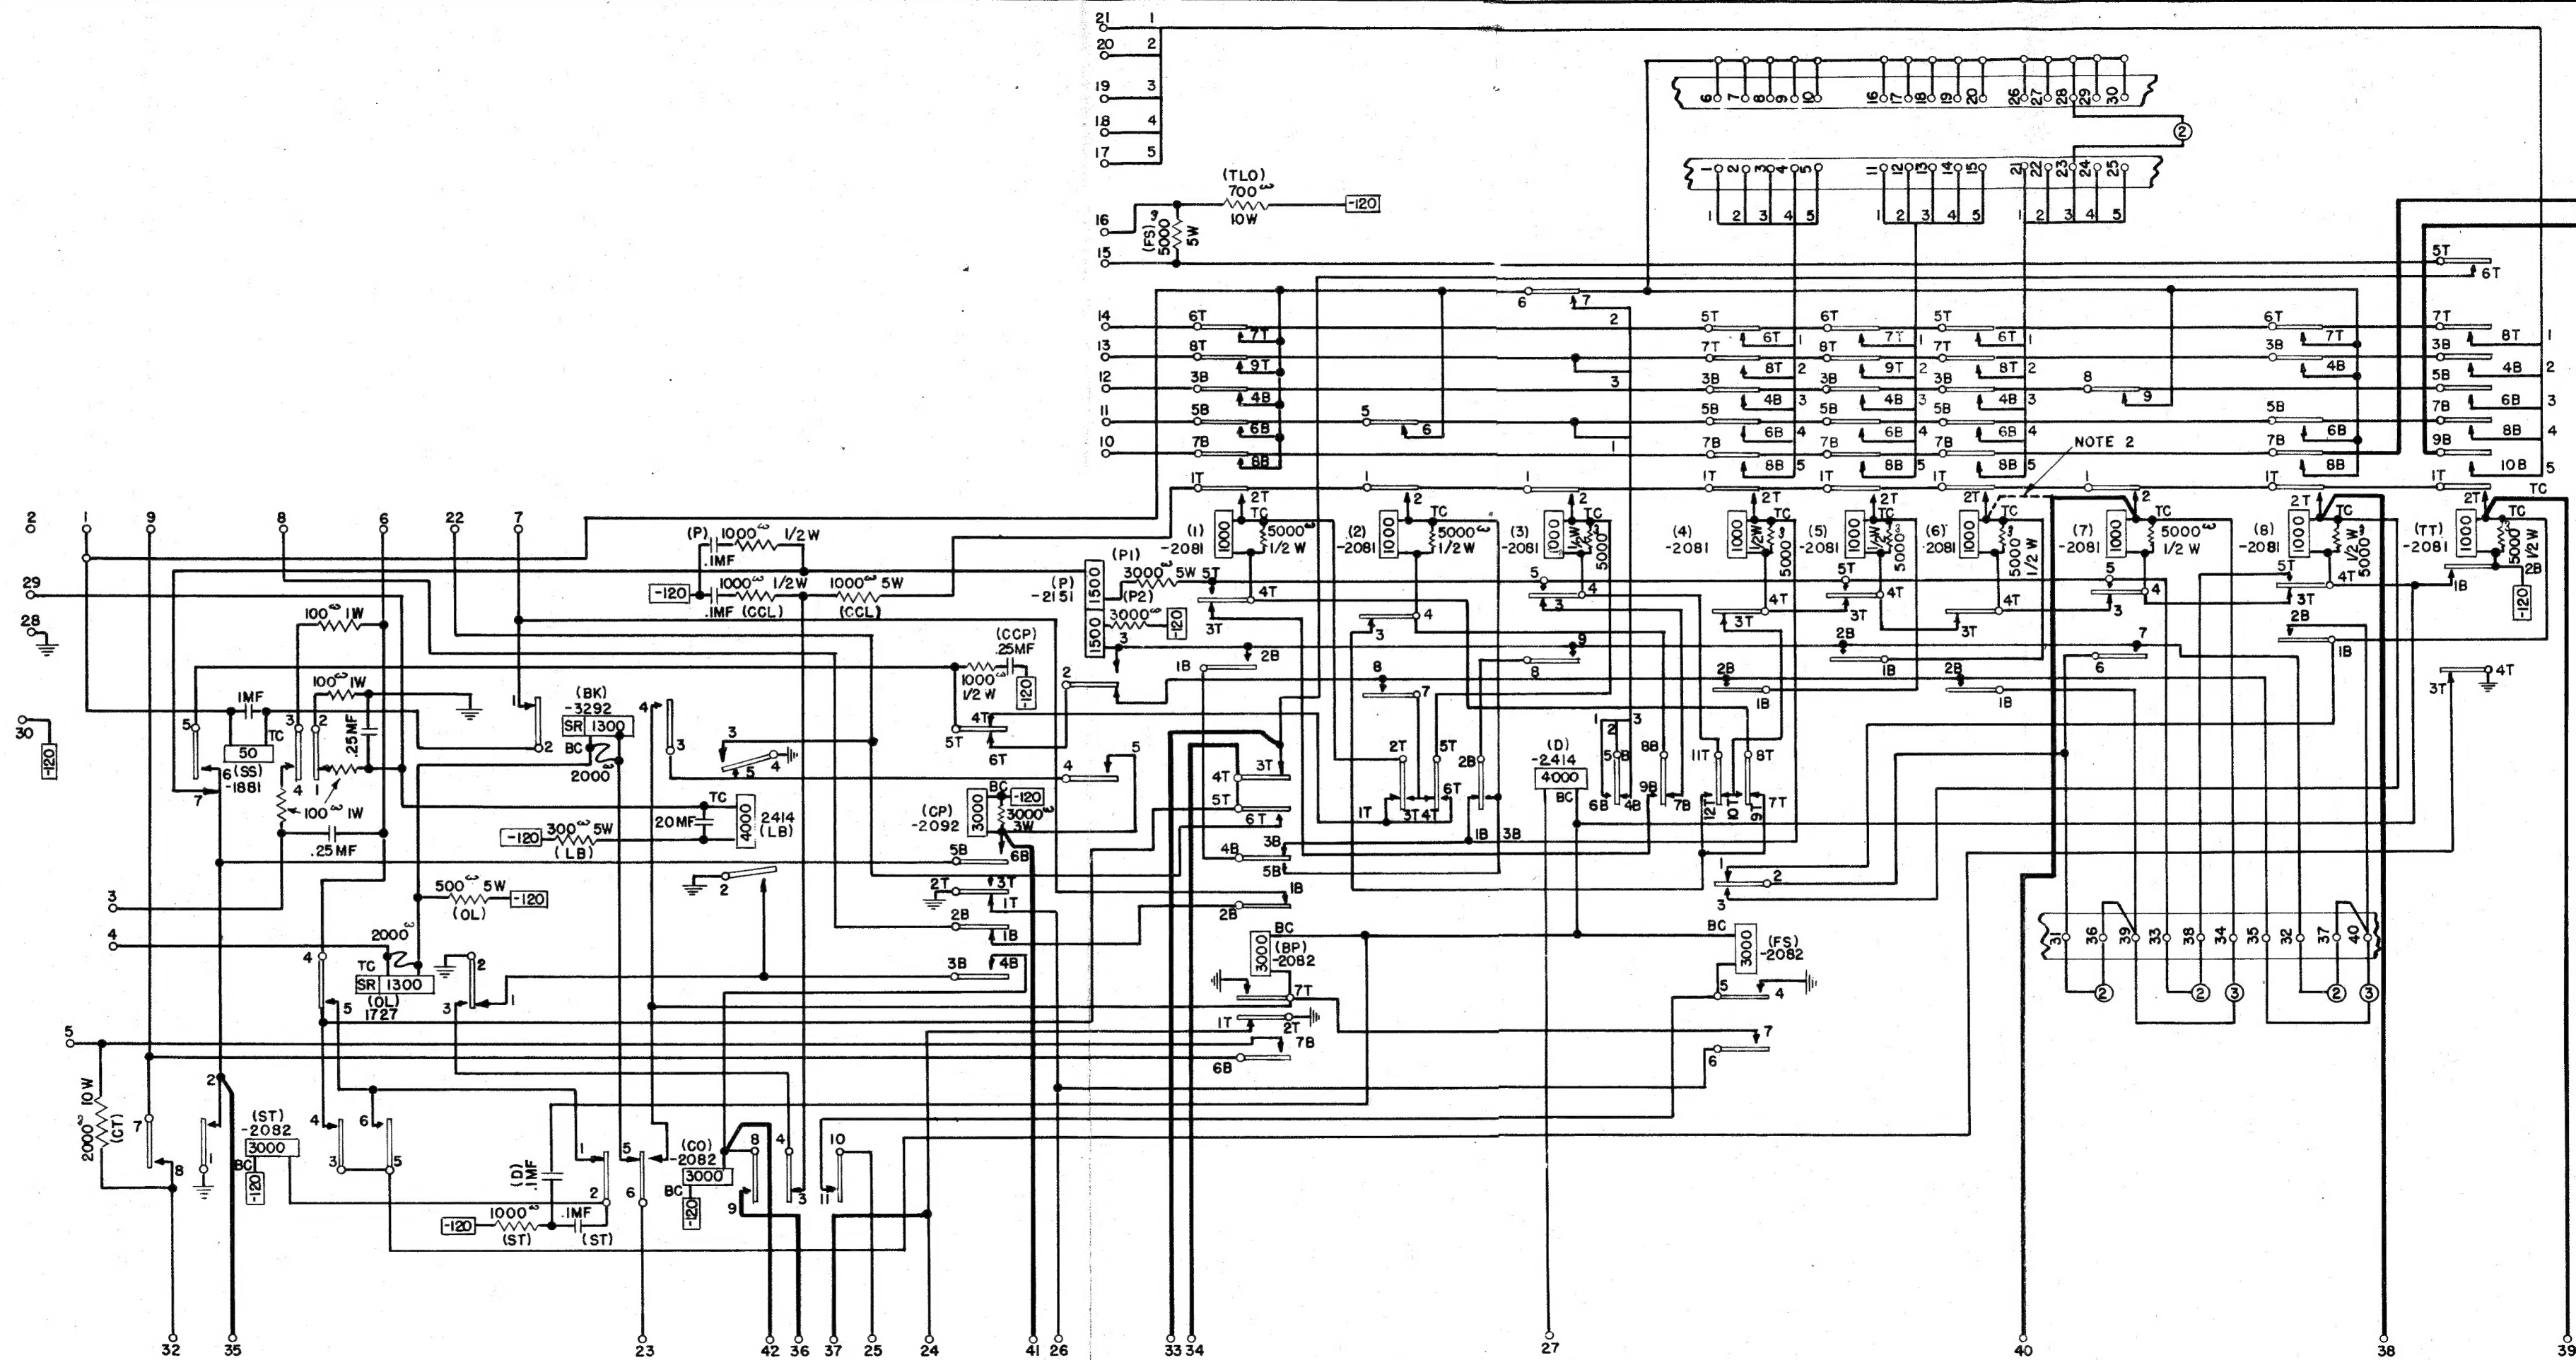

REVISIONS
A 12-23-47 38-470

WD 2463-A  
11-5-47  
WIRING DIAGRAM  
CIVIL AERONAUTICS  
ADMINISTRATION  
ASID UNIT  
AS MODIFIED BY  
TELETYPE SPEC. S-5565

DRAWN L.A.	APPROVED:
ENG'R'D R.V.B.	<i>[Signature]</i>
CHECKED F.H.R.	<i>[Signature]</i>
FILE: 2-A97AA	

TELETYPE  
CORPORATION